


國家戲劇院
THE NATIONAL THEATER

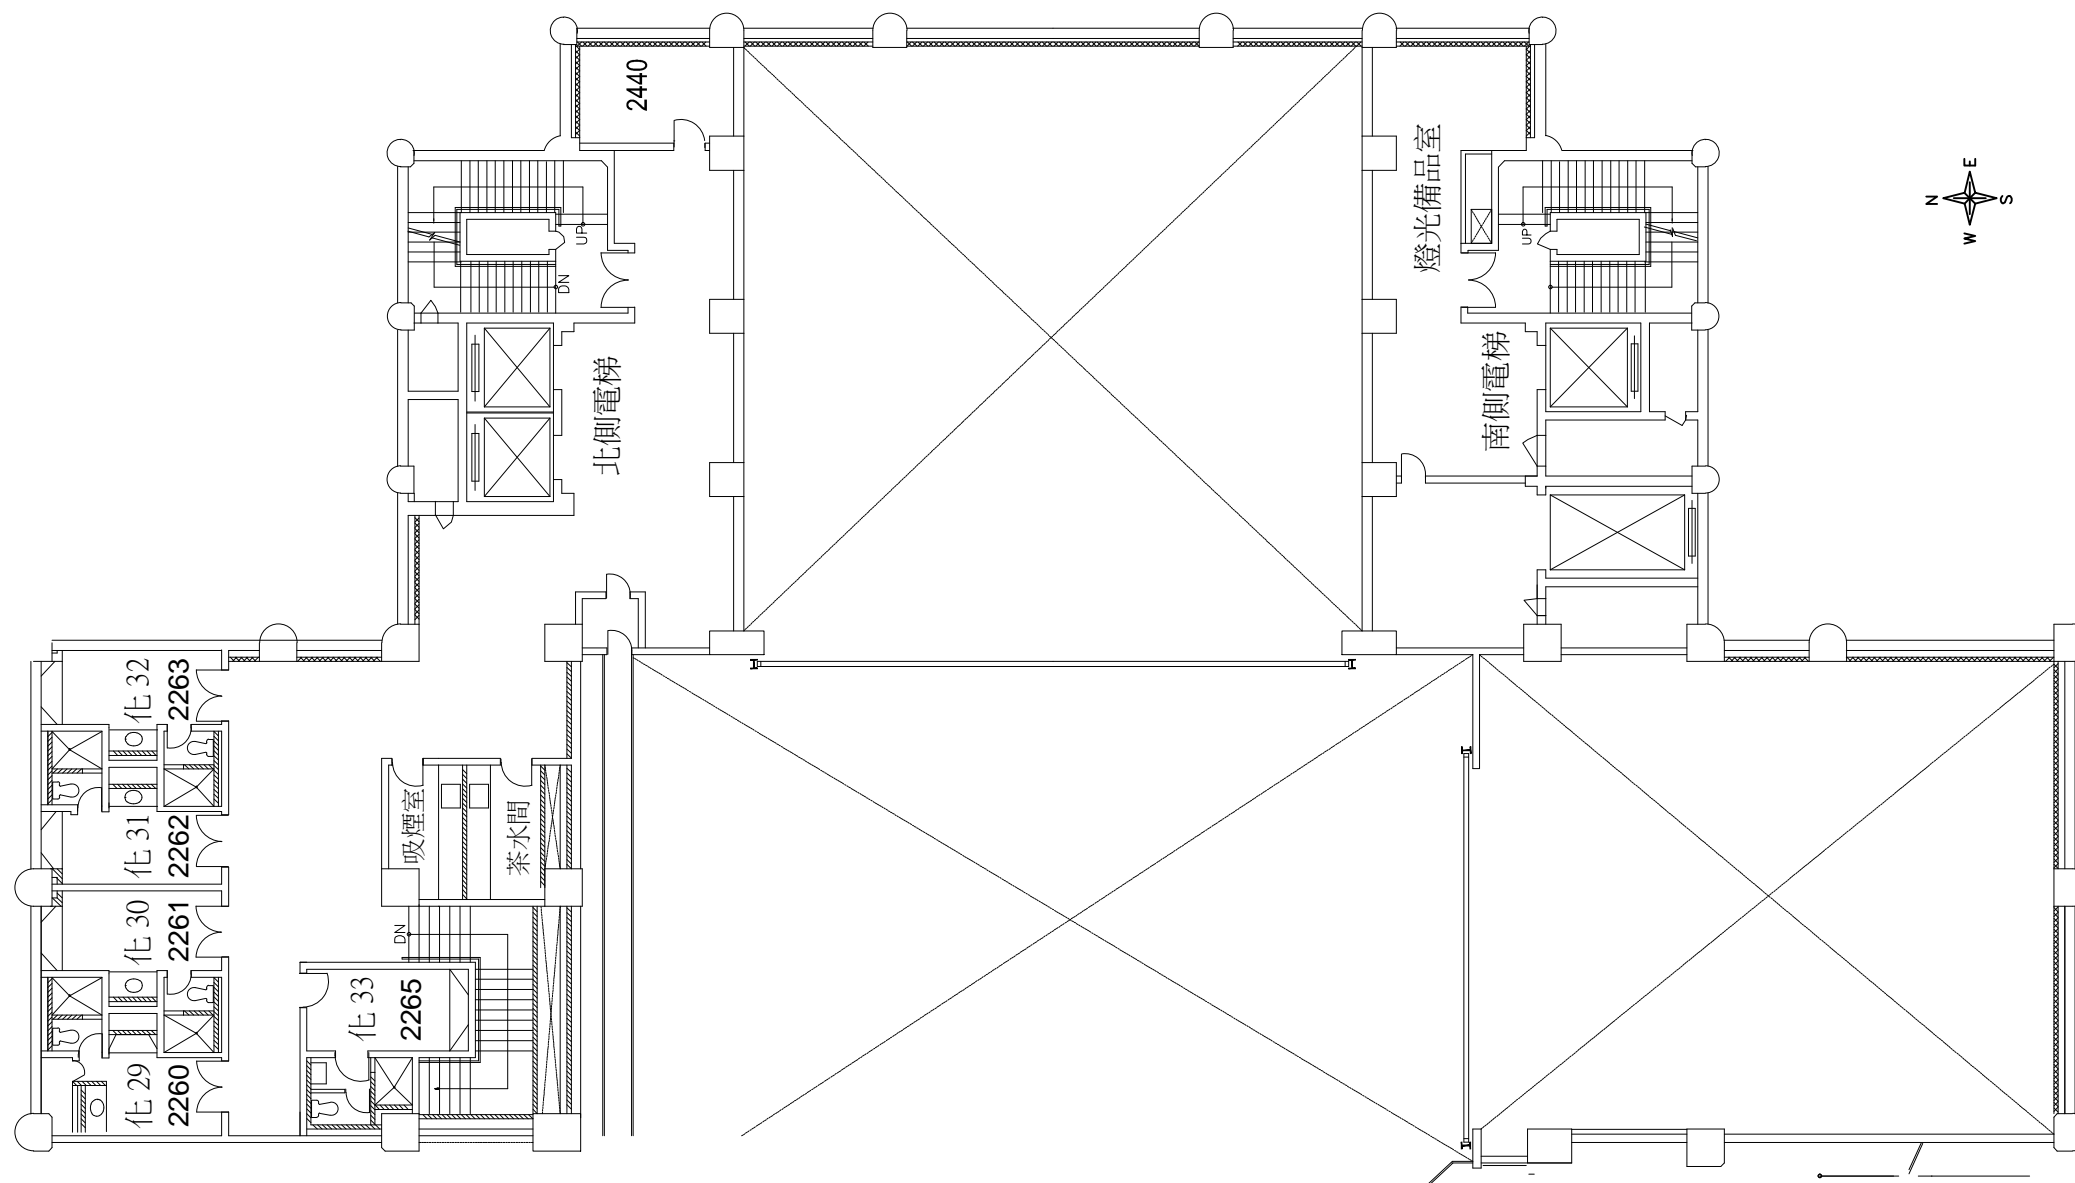

PRODUCTION

DIRECTOR

DESIGNER

LIGHTING

SET UP

PERFORM

DRAWN BY

DATE

DRAWING TITLE

D-4 二樓後台化粧室平面圖
D-4 Floor Plan (2F dressing room)

SCALE : NO For A3

DRAWING DATE

2017 / 03

PRINT DATE