


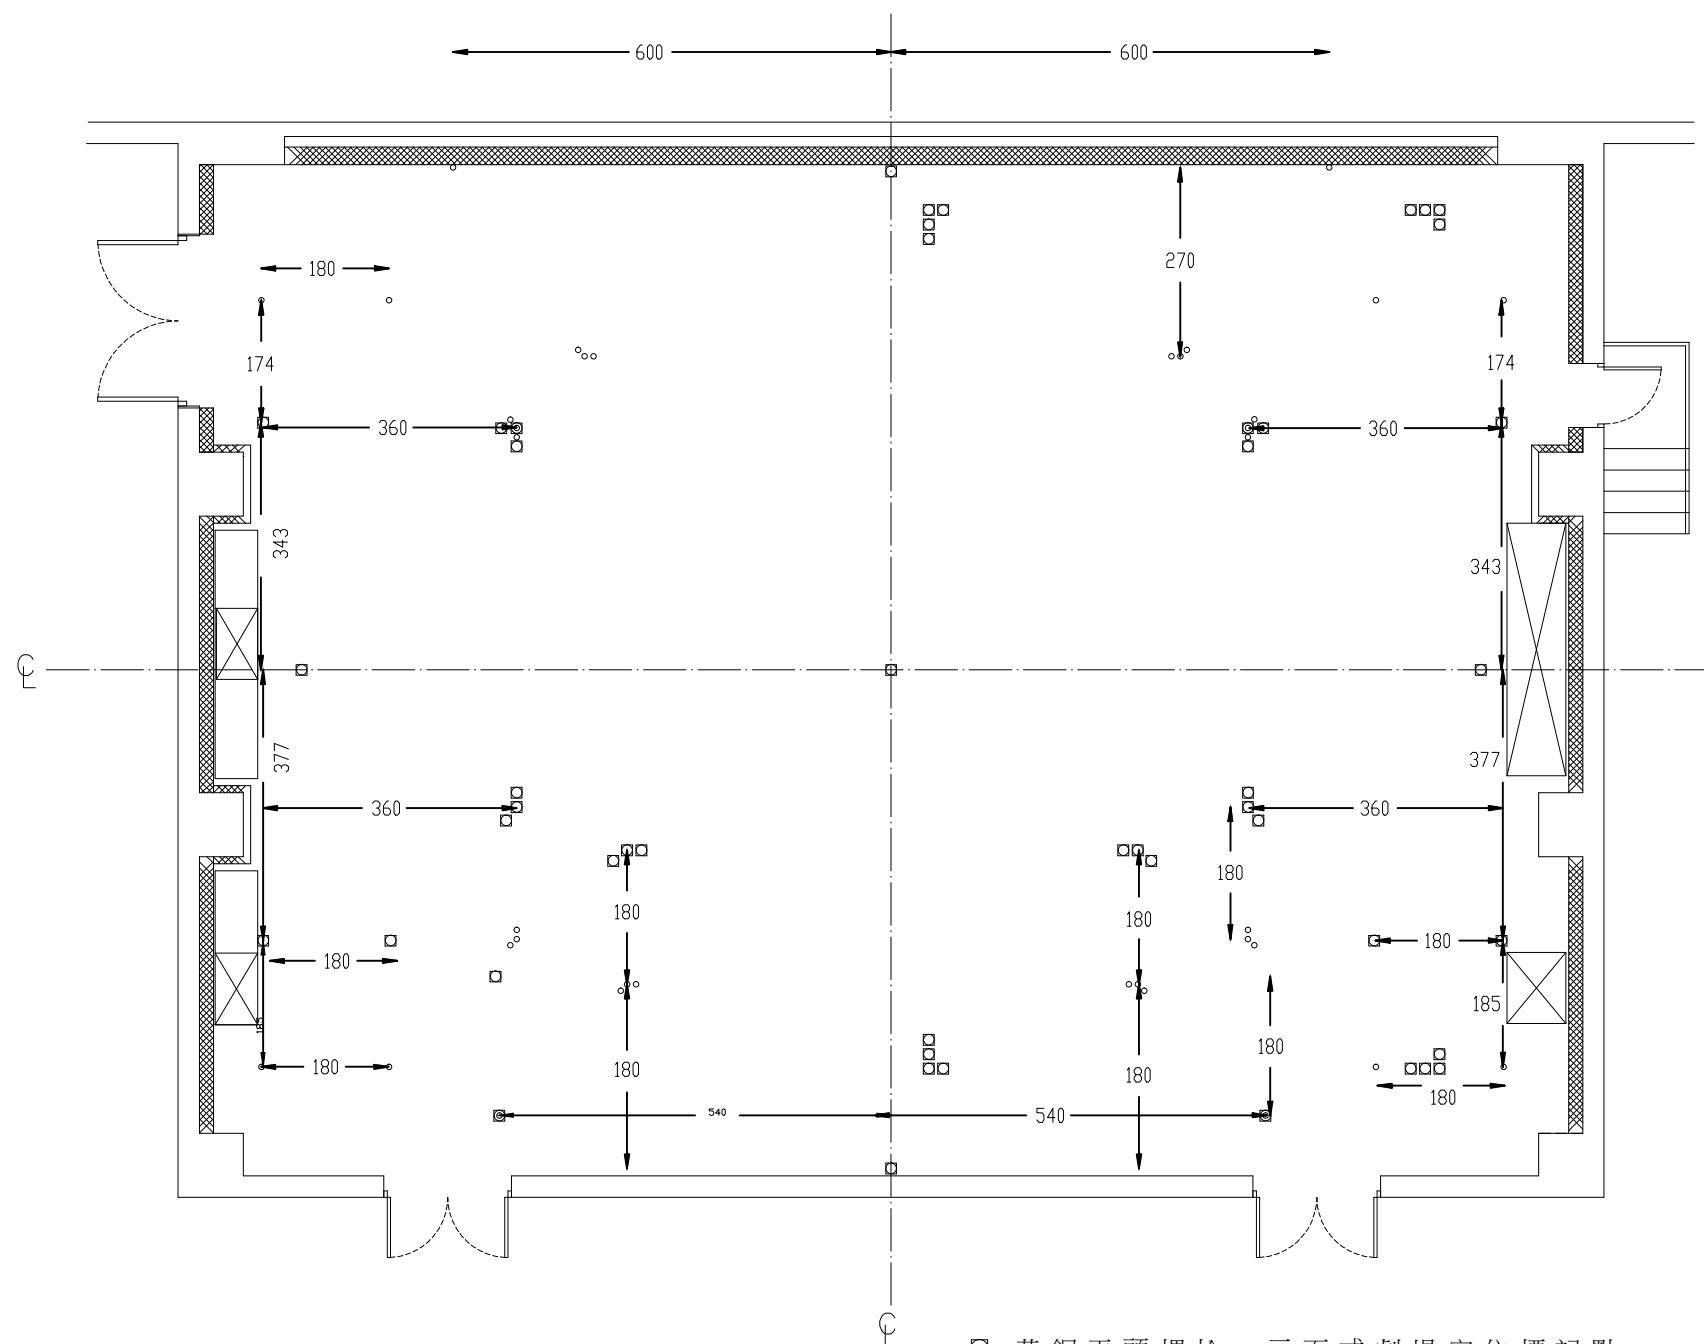

- 黃銅平頭螺栓 - 三面式劇場定位標記點
- 白鐵平頭螺栓 - 環繞式劇場定位標記點
- ⊗ 黃銅埋入式螺母內套白鐵螺栓 - 三面式/環繞式劇場共用之定位標記

實驗劇場
EXPERIMENTAL THEATER

PRODUCTION

DIRECTOR

DESIGNER

LIGHTING

SET UP

PERFORM

DRAWN BY

DATE

DRAWING TITLE

ST-3 平台支撐架定位標記平面配置圖
ST-3 Platform Support Stand Location Sign Flat

SCALE : 1/100 For A3

DRAWING DATE

2017 / 4

PRINT DATE